

Conceptual Elevations, West Village, Brighton

Note: Although similar in style, Townhome Buildings will be 5 to 8 units per building




FRONT ELEVATION




BACK ELEVATION


Preliminary Floor Plans and Elevation: West Village, Brighton MI

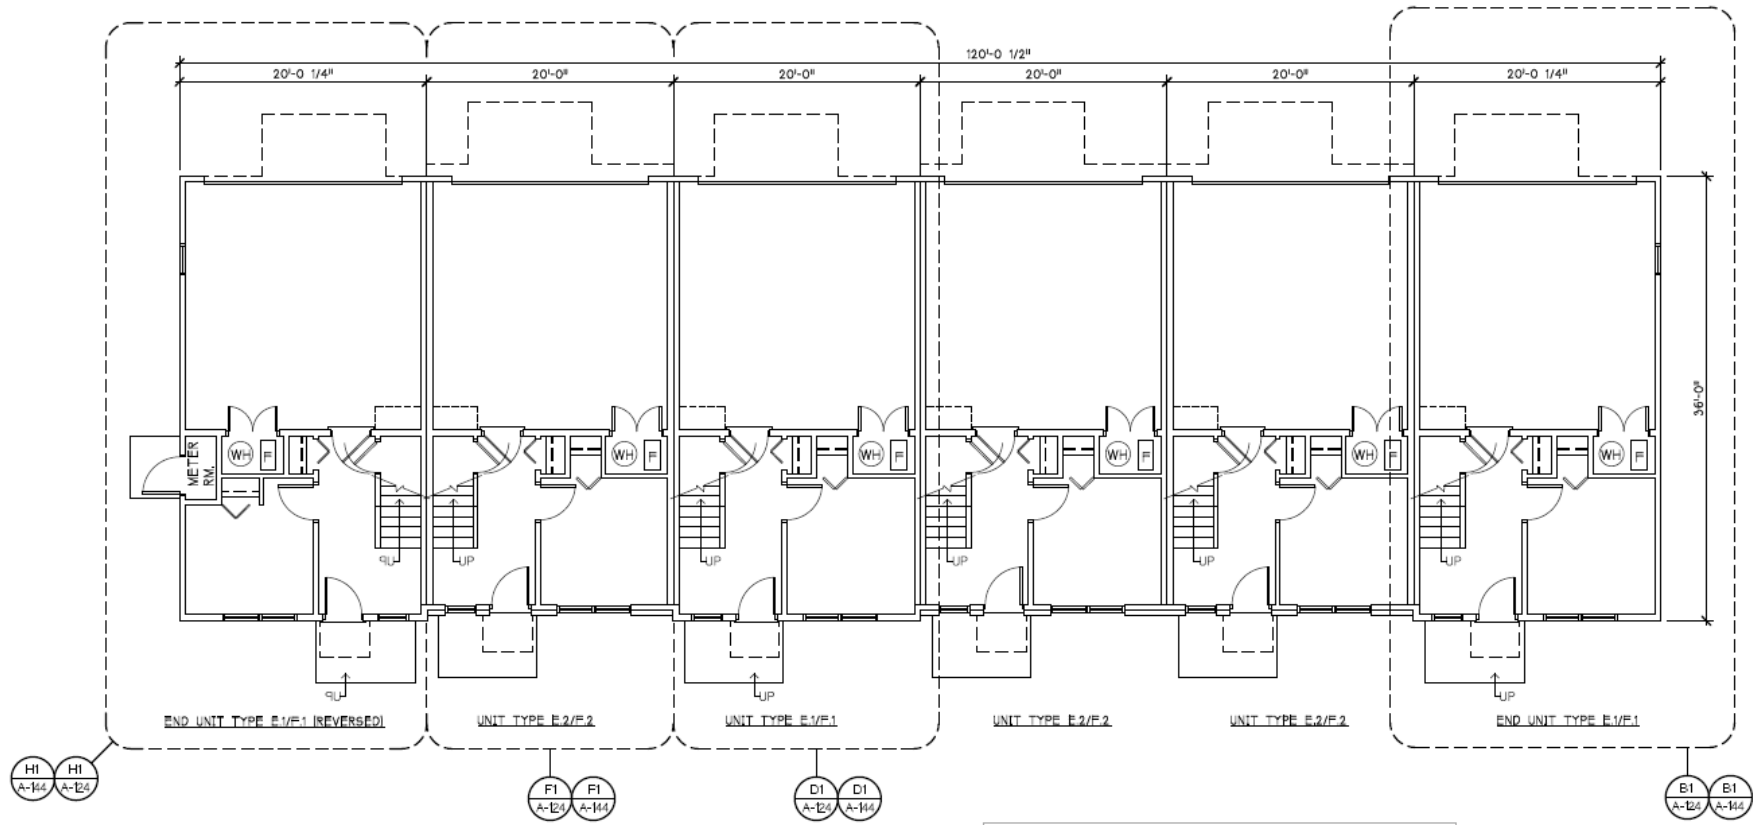


First Floor 20' wide units

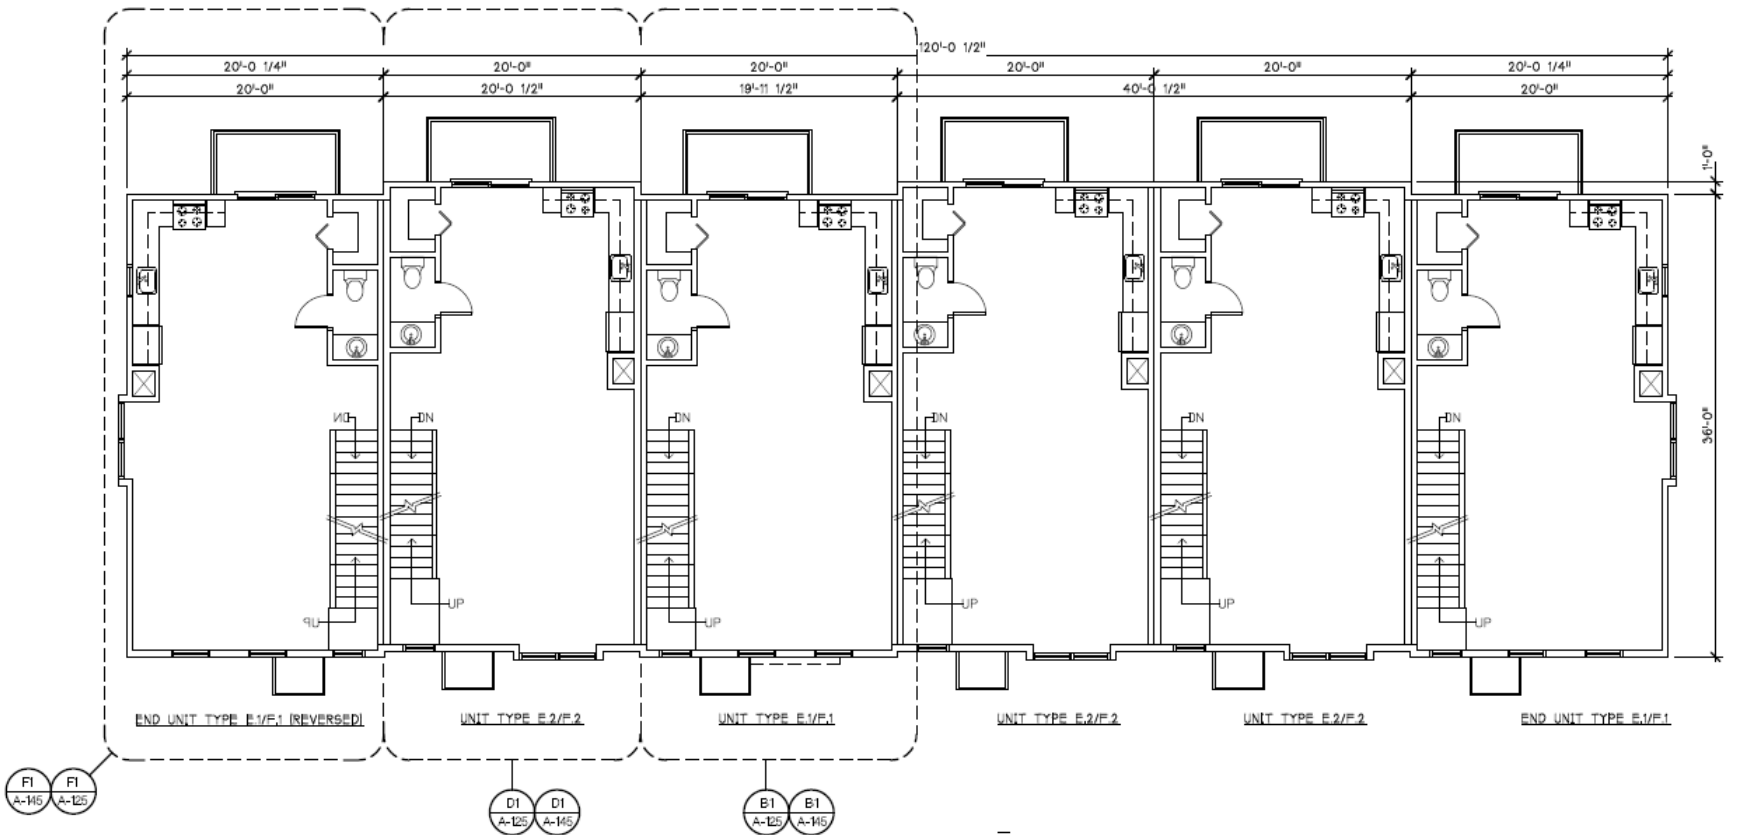

Second Floor 20' wide units

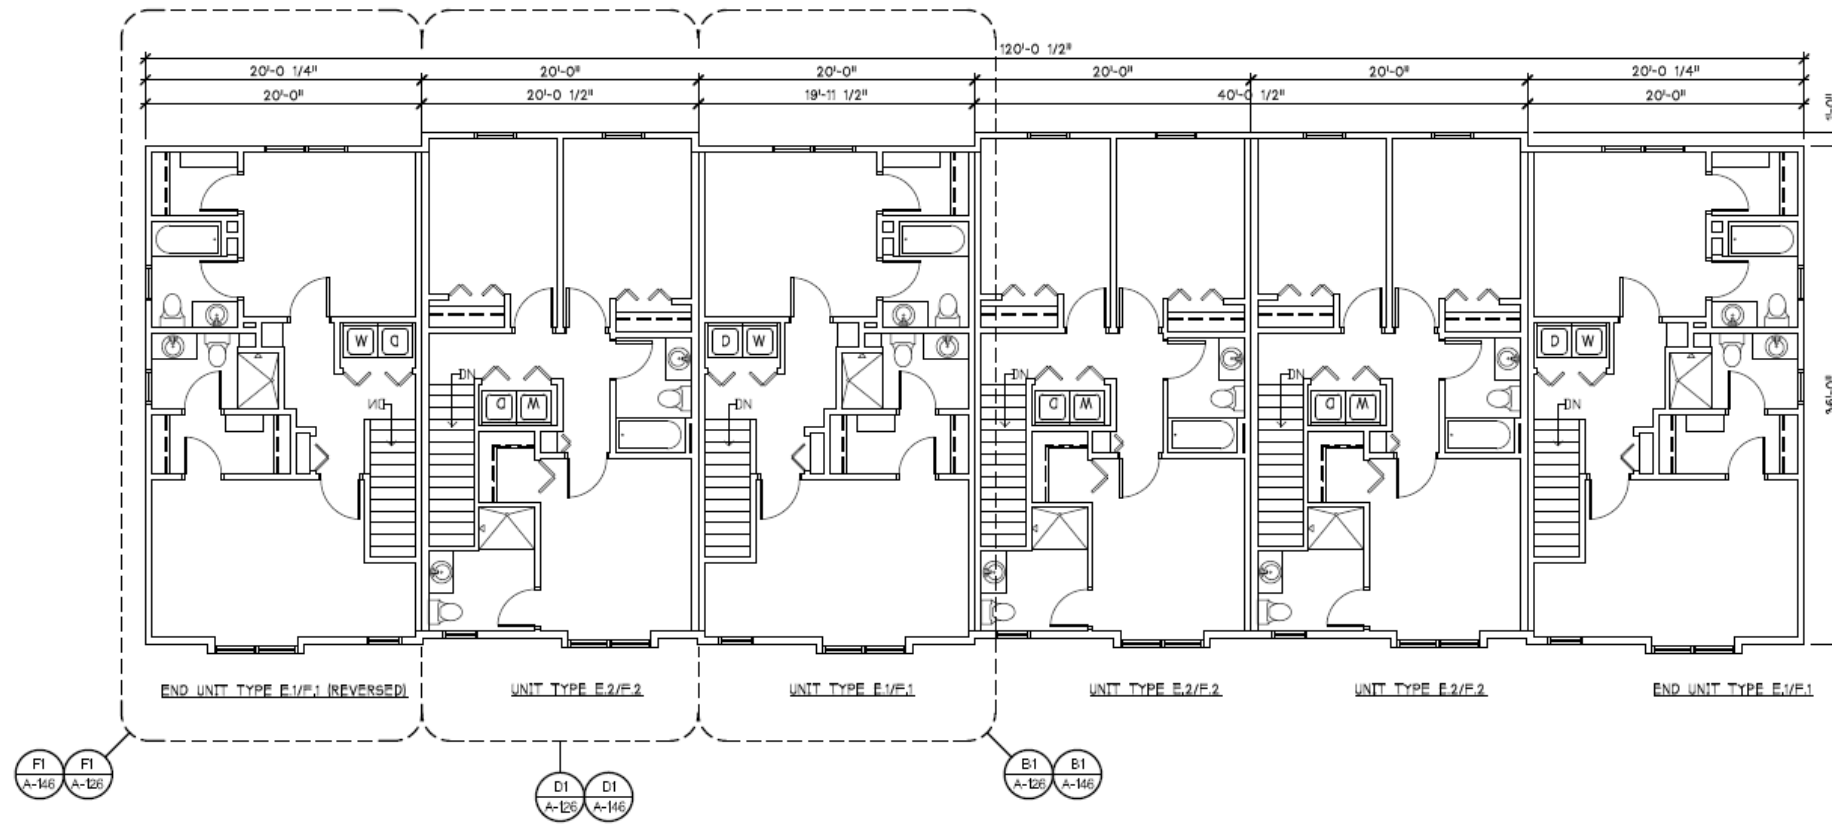

Third Floor 20' wide units

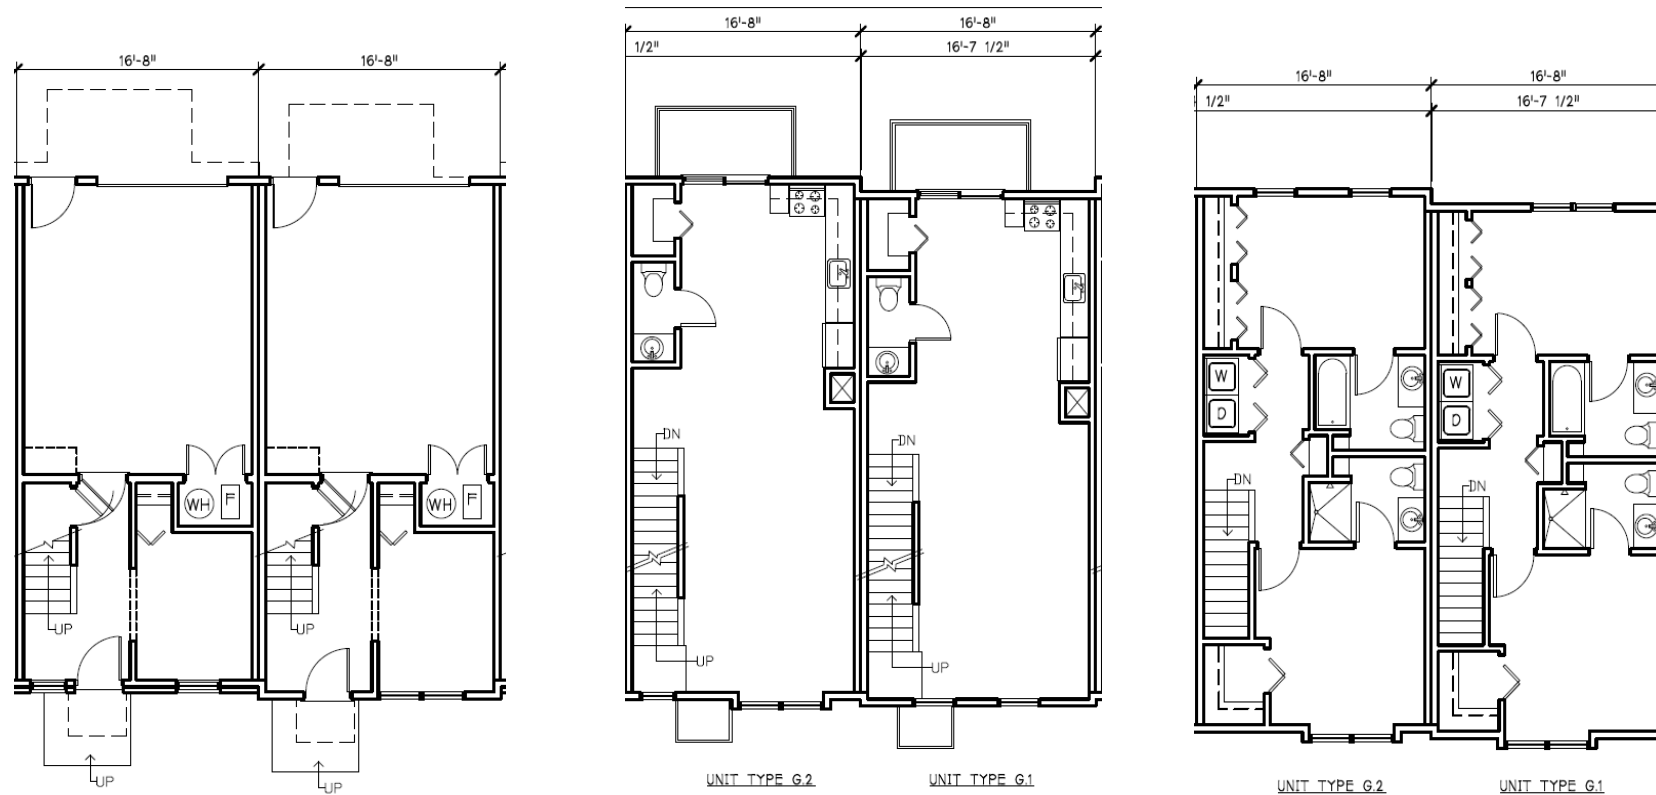

First Floor

Second Floor

Third Floor

16'-8" wide internal units

HOBBS + BLACK ARCHITECTS
 ARCHITECTURE | PLANNING | INTERIOR DESIGN

100 N. State Street, Ann Arbor, Michigan 48104
 P.734.663.4189




Typical Building Height

HOBBS + BLACK ARCHITECTS
 ARCHITECTURE | PLANNING | INTERIOR DESIGN

100 N. State Street, Ann Arbor, Michigan 48104
 P.734.663.4189



Community Building Conceptual Elevations, West Village, Brighton MI

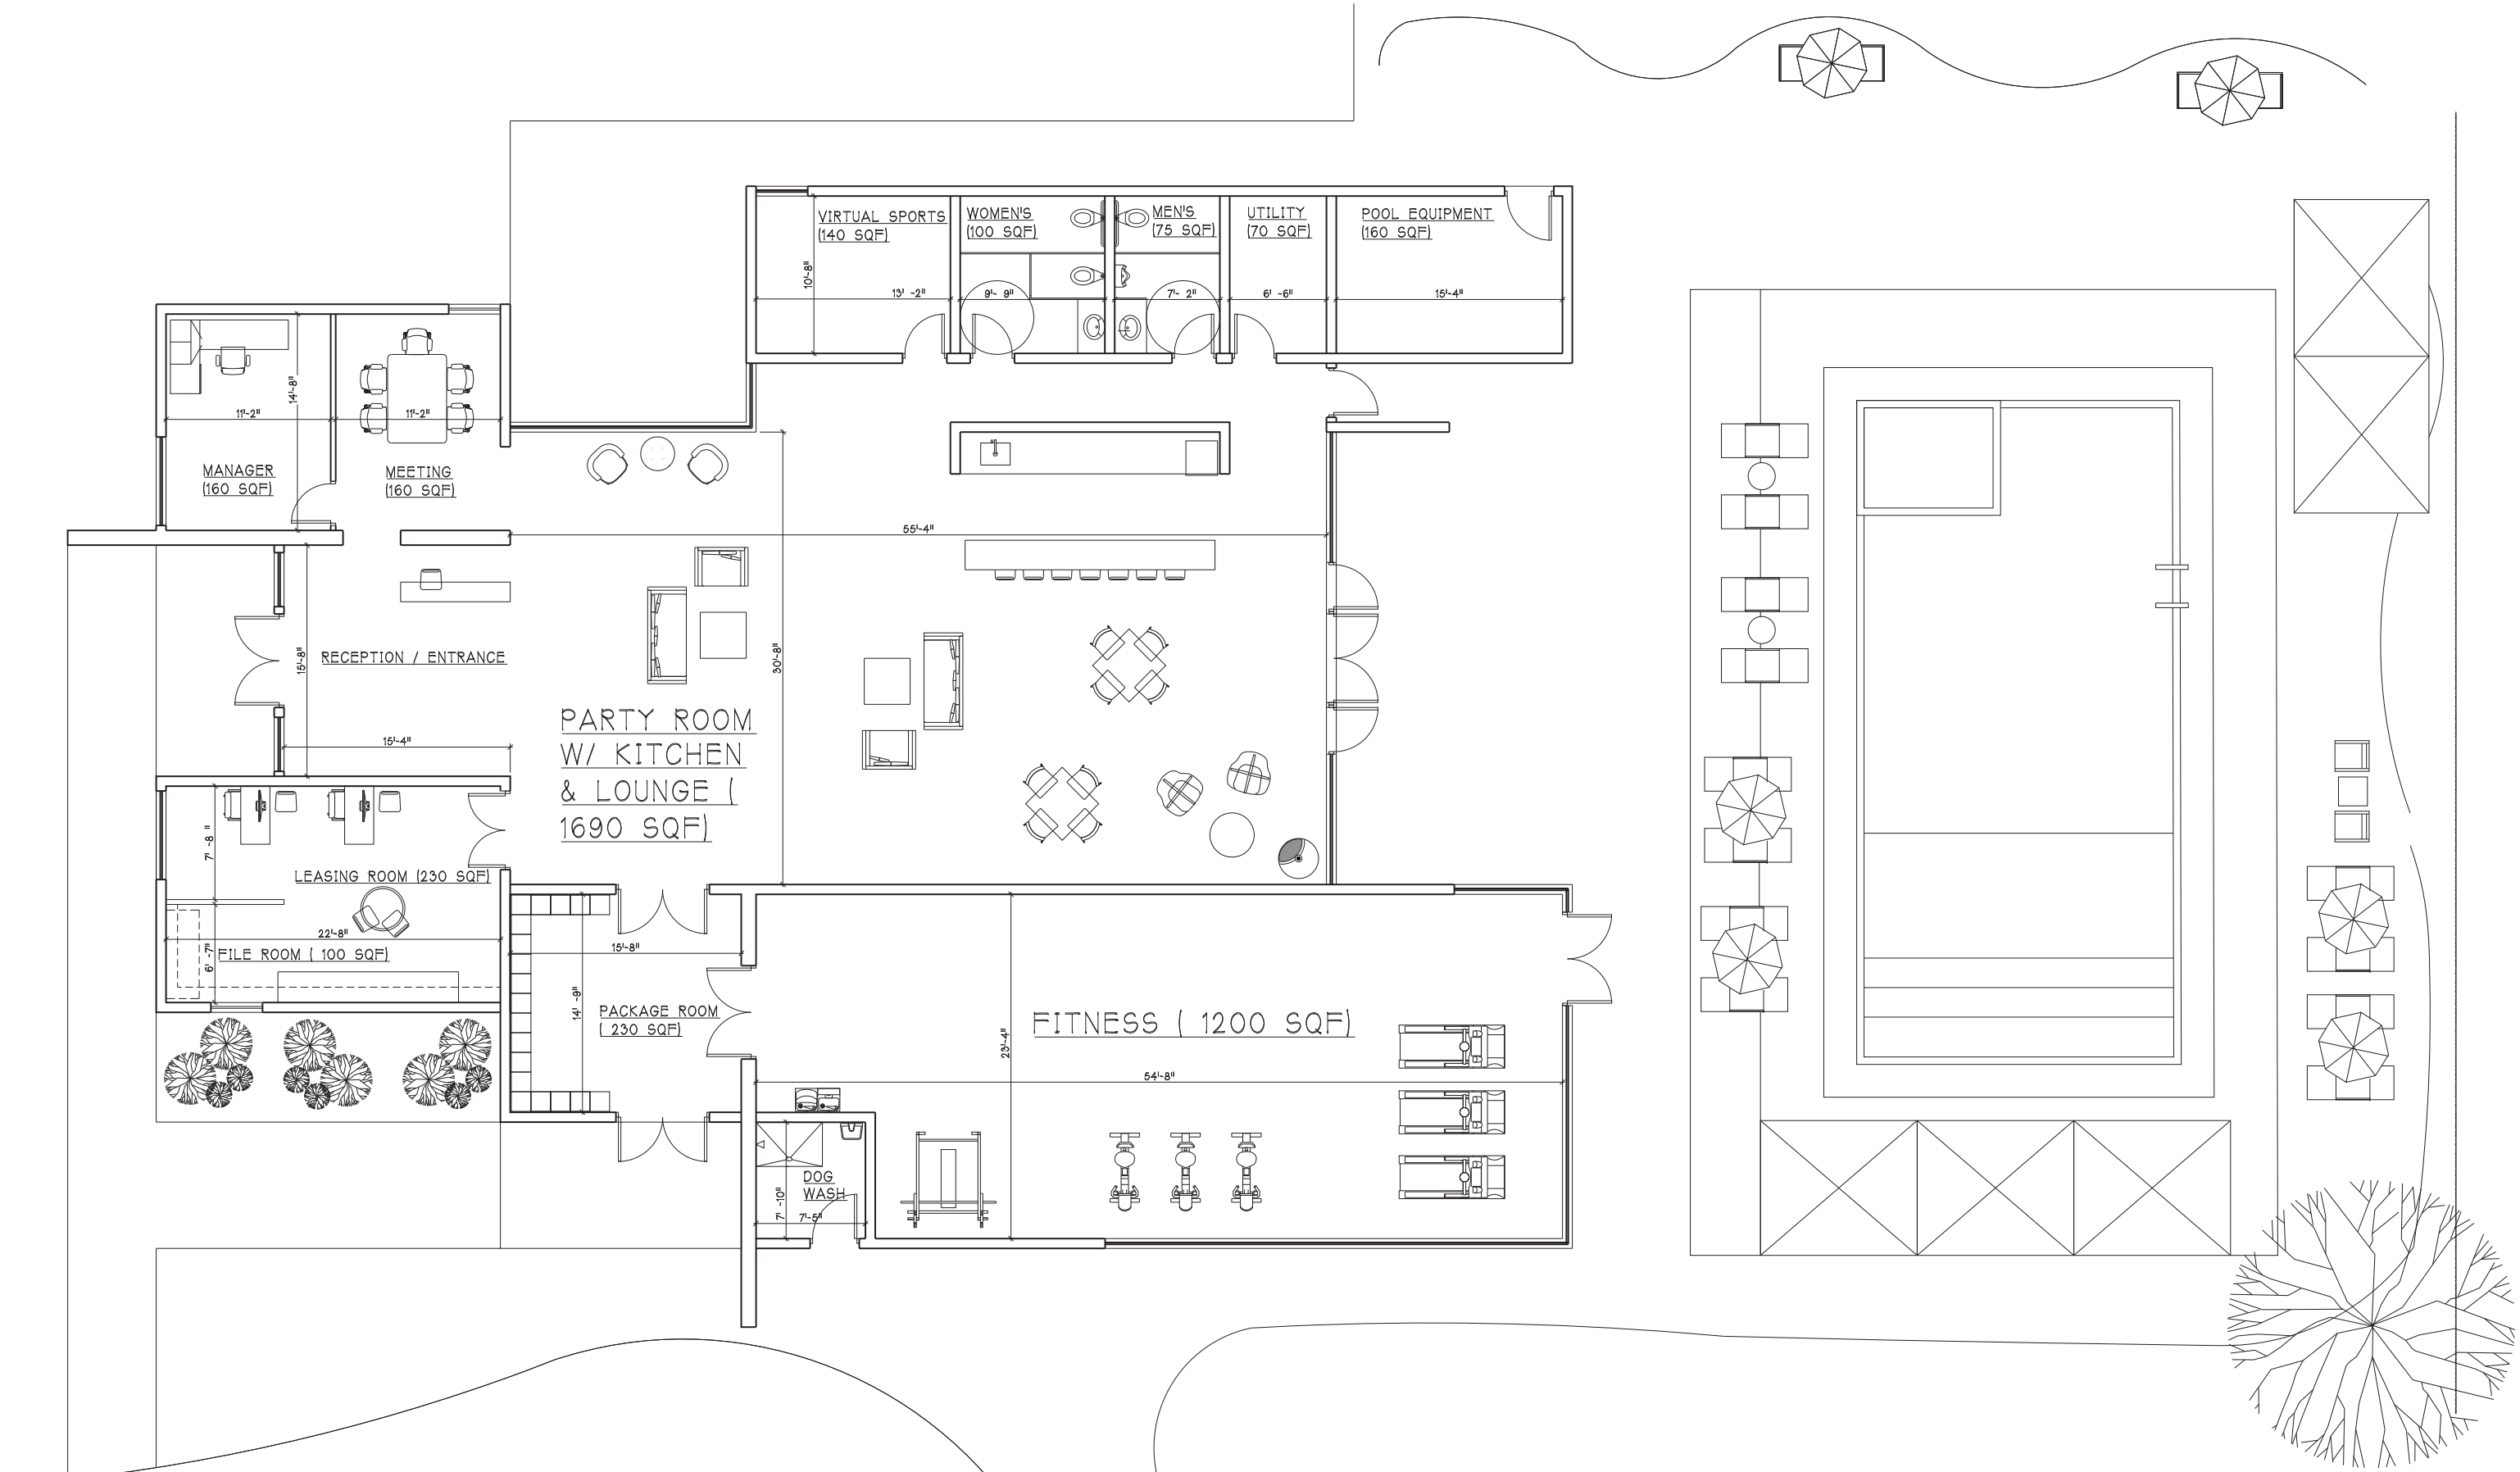

**COMMUNITY BUILDING
FIRST FLOOR PLAN**
SCALE - 3/32" = 1'-0"

BUILDING AREA